

THE BIGGEST PLATFORM  
CONNECTING **INDUSTRY LEADERS** IN CHANDIGARH

# TENT DECOR INDIA

A PREMIER EXHIBITION ON TENT, DECOR,  
MARRIAGE PALACE, HOSPITALITY &  
CATERING INDUSTRY

## EXHIBITION CATEGORIES



### TENT

Innovative Structures  
Endless Possibilities



### DECOR

Creative Designs  
Memorable Moments



### CATERING

Exquisite Cuisine  
Exceptional Service



### HOSPITALITY

Luxury Stays  
Unmatched Comfort



### CARPETING

Premium Carpets  
Perfect Finishes



### LIGHT & SOUND

Powerful Sound  
Spectacular Lights



**05-06-07** SEPTEMBER 2026

AIR CONDITIONED HALLS



VENUE : EXHIBITION GROUND, SECTOR 34, CHANDIGARH (UT), INDIA

BOOK YOUR STALL NOW

+91-99141 27501

+91-98141 27501

Organized by

**SHOWMAN'S**  
Since 1993

SHOWMAN ASSOCIATES PVT. LTD.

741, Balaji Nagar, Hambran Road,  
Ludhiana- Punjab-INDIA

E-mail: [tentdecorindia@gmail.com](mailto:tentdecorindia@gmail.com)



NETWORK WITH  
INDUSTRY LEADERS



EXPLORE  
LATEST TRENDS



GROW  
YOUR BUSINESS



BUILD LASTING  
CONNECTIONS




**TENT DECOR INDIA**

**A PREMIER EXHIBITION ON TENT, DECOR,  
MARRIAGE PALACE, HOSPITALITY & CATERING INDUSTRY**

# FLOOR PLAN

**05-06-07 SEP. 2026**

EXHIBITION GROUND, SECTOR 34, CHANDIGARH (UT), INDIA

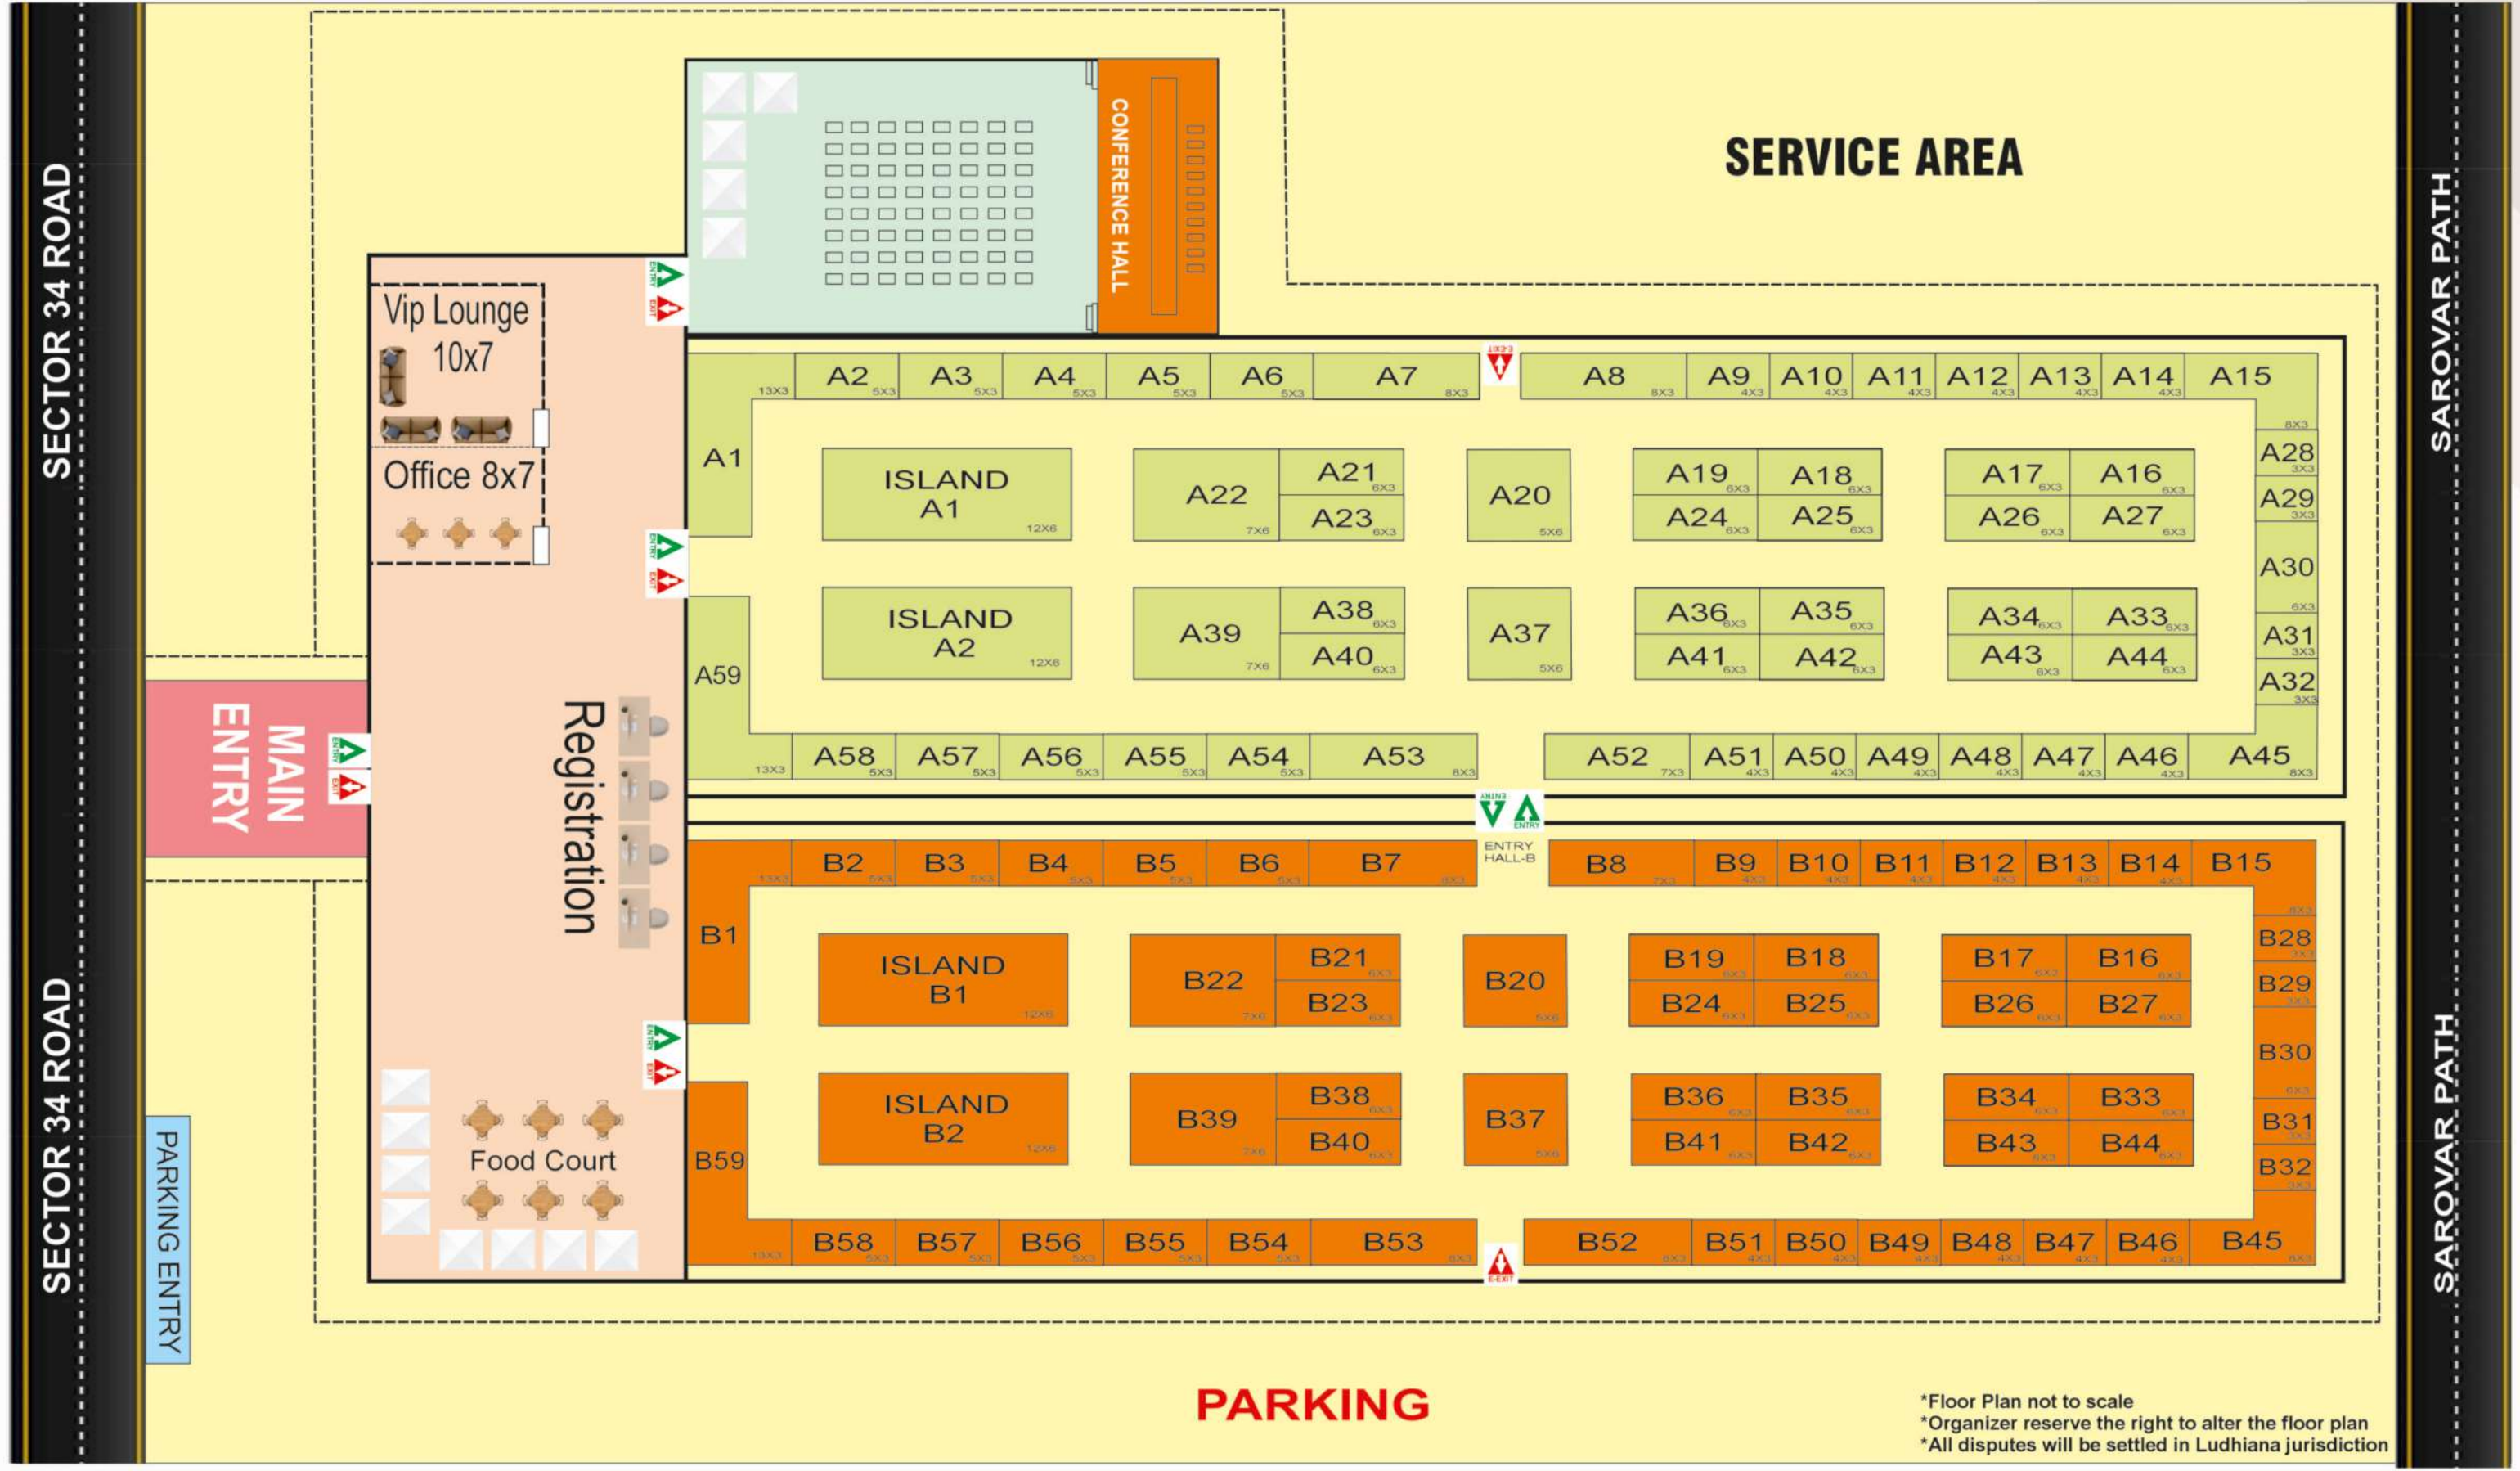

**PARKING**

\*Floor Plan not to scale  
 \*Organizer reserve the right to alter the floor plan  
 \*All disputes will be settled in Ludhiana jurisdiction

# TARIFF FOR PARTICIPATION

## SHELL SCHEME

(Min. 9 sq. mtr.)

### FOR INDIAN EXHIBITORS INR

INR 8,000 per sq. mtr. + 18% GST

### FOR INTERNATIONAL EXHIBITORS

USD 160 per sq. mtr. + 18% GST

## Inclusions:

- ◆ OCTONORM FABRICATED STALL
- ◆ SYNTHETIC CARPET FLOORING
- ◆ ONE COUNTER TABLE
- ◆ TWO CHAIRS
- ◆ THREE SPOT LIGHTS
- ◆ COMPANY NAME FASCIA
- ◆ ONE WASTE BIN
- ◆ ONE 5 AMP POWER PLUG



## BARE SCHEME

(Min. 18 sq. mtr.)

### FOR INDIAN EXHIBITORS INR

INR 7,500 per sq. mtr. + 18% GST

### FOR INTERNATIONAL EXHIBITORS

USD 150 per sq. mtr. + 18% GST

## Inclusions:

- ◆ RAW SPACE WITHOUT CARPET
- ◆ SINGLE PHASE CONNECTION
- ◆ NO FURNITURE



## ELECTRICITY CHARGES

INR 3,000 per KW

(Minimum 2 KW for up to 30 sq. mtr.  
and 4 KW for more than 30 sq. mtr.)

## EXTRA CHARGES:

- ◆ Electricity / Power Service Connection Charges: INR 3,000/-
- ◆ Power Consumption Charges: INR 3,500/- per KW for 3 days